



- VUE EN PLAN -
(ECH. 1/50)

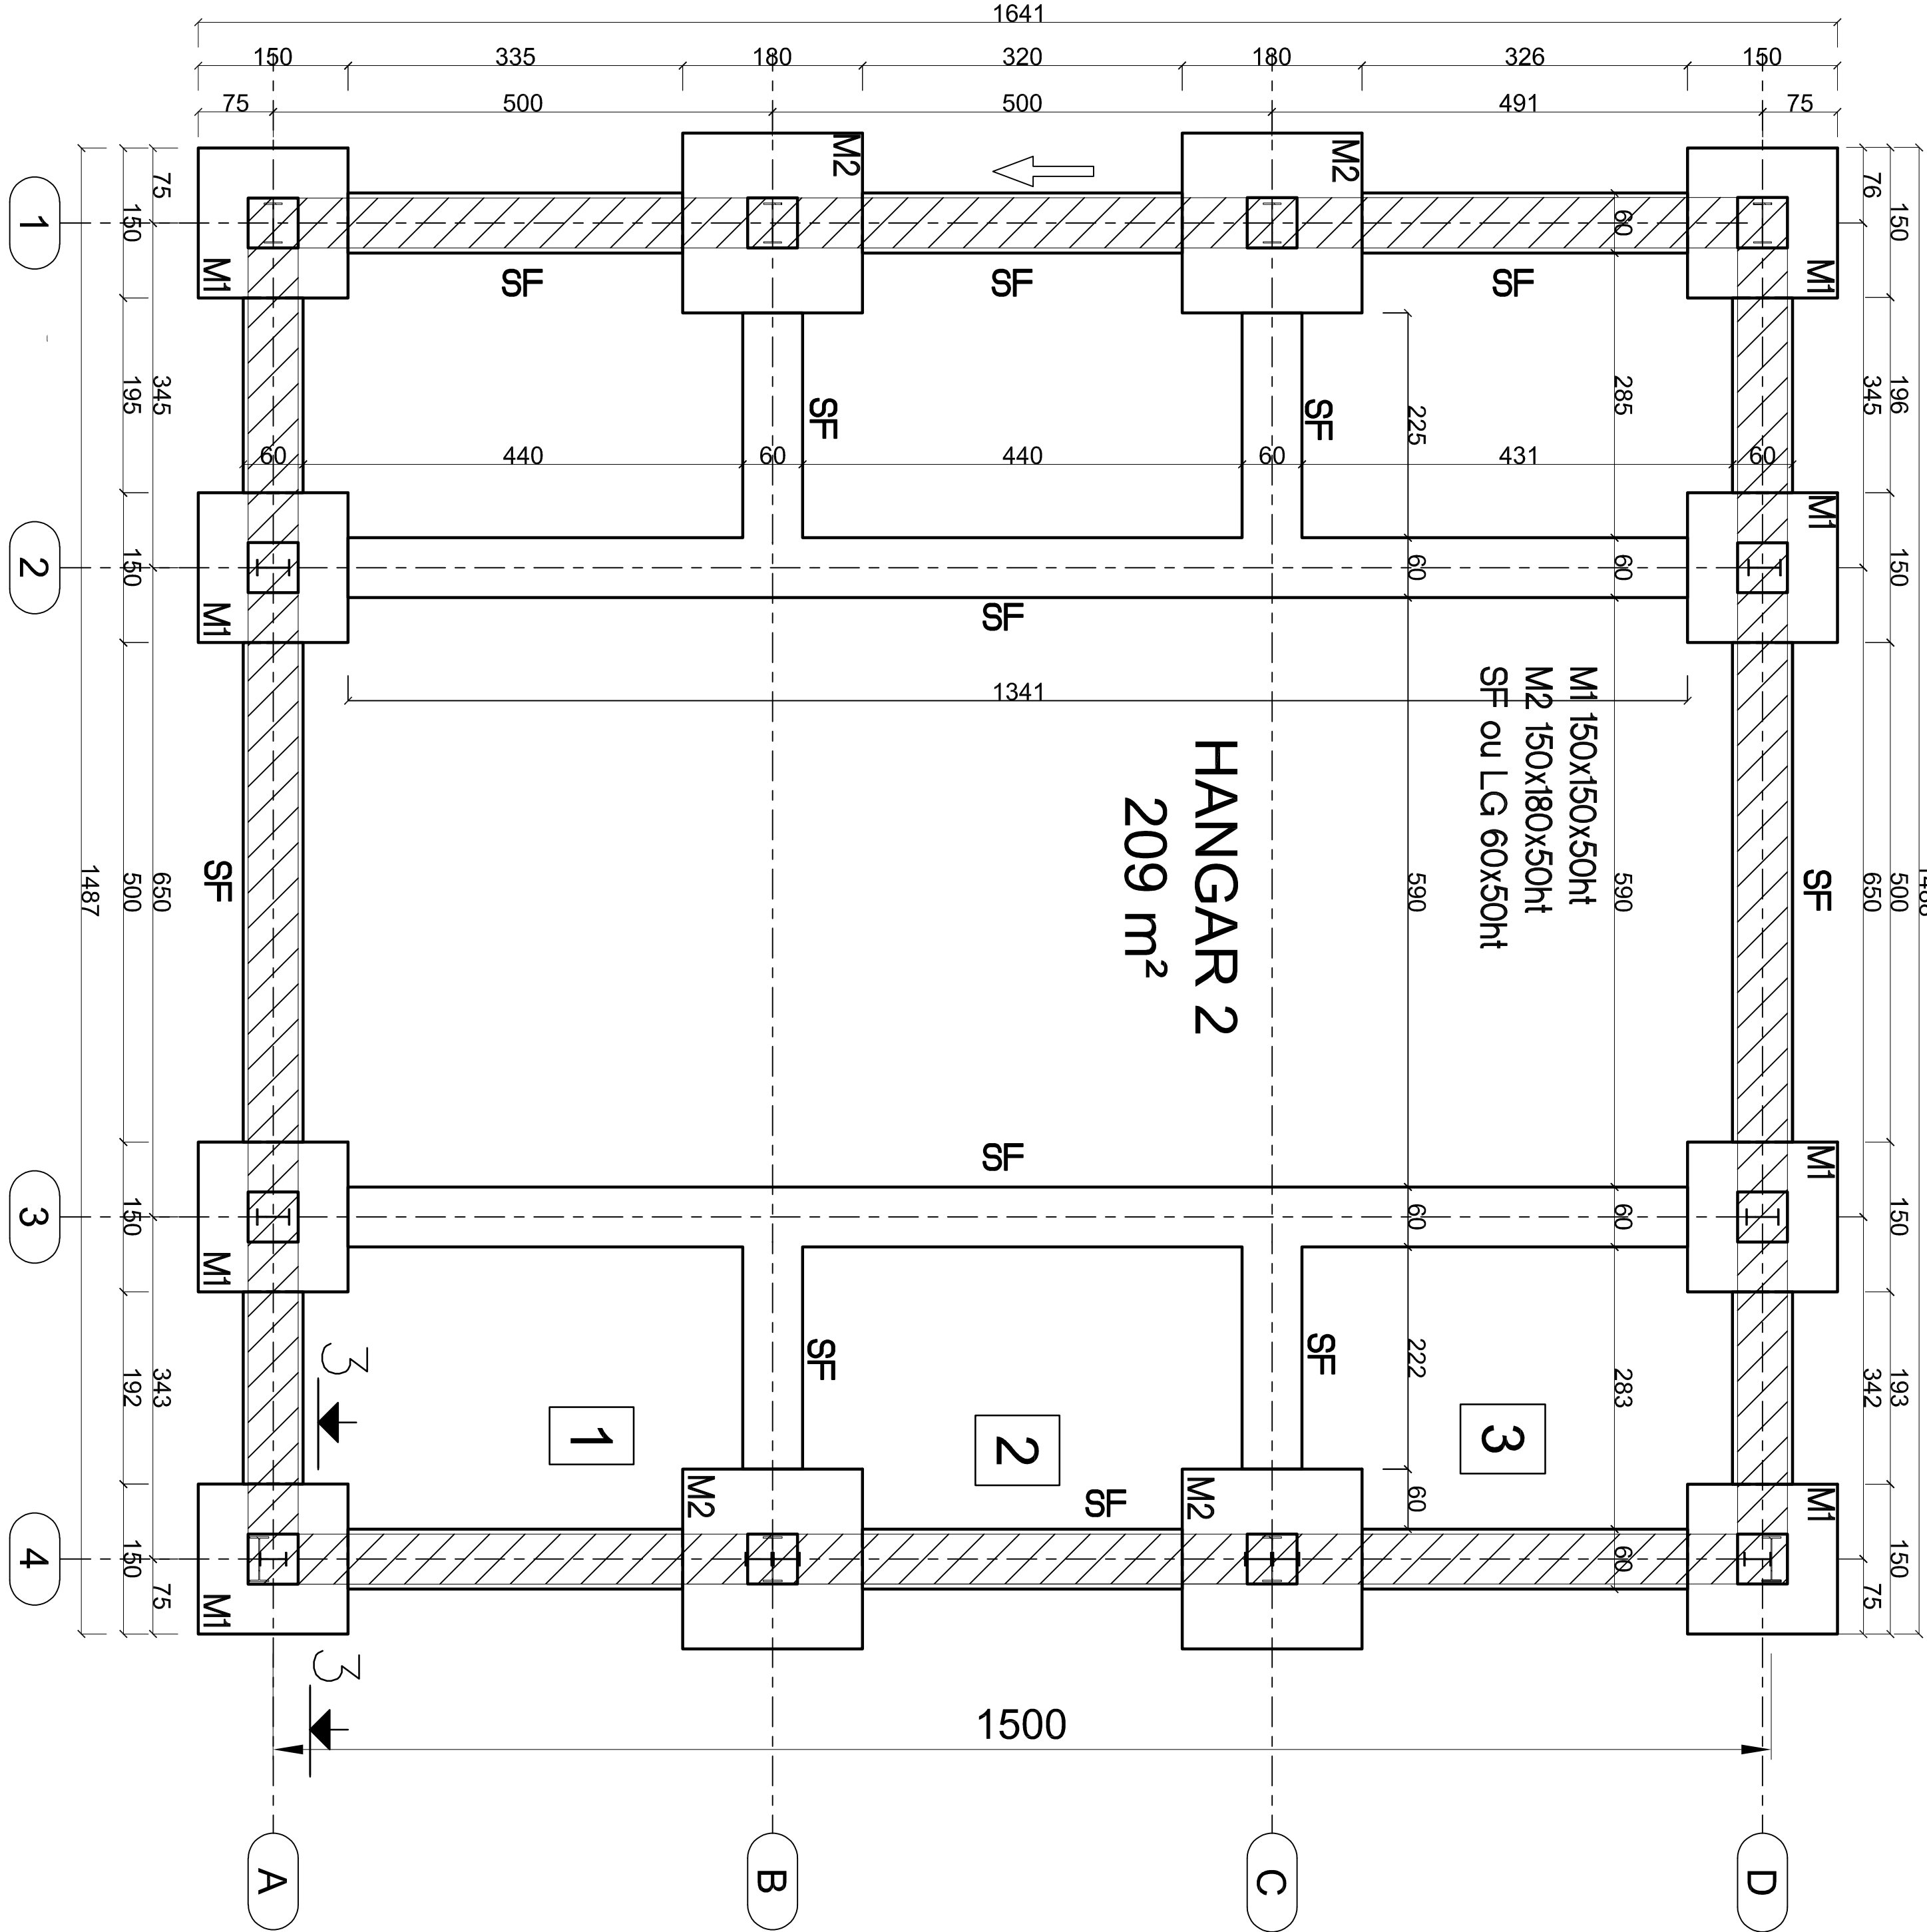


Massif M2 : 180x180x50ht
Fût : 50x50x60ht
Nombre : 22

- Coupe 1-1
Ech: 1/10

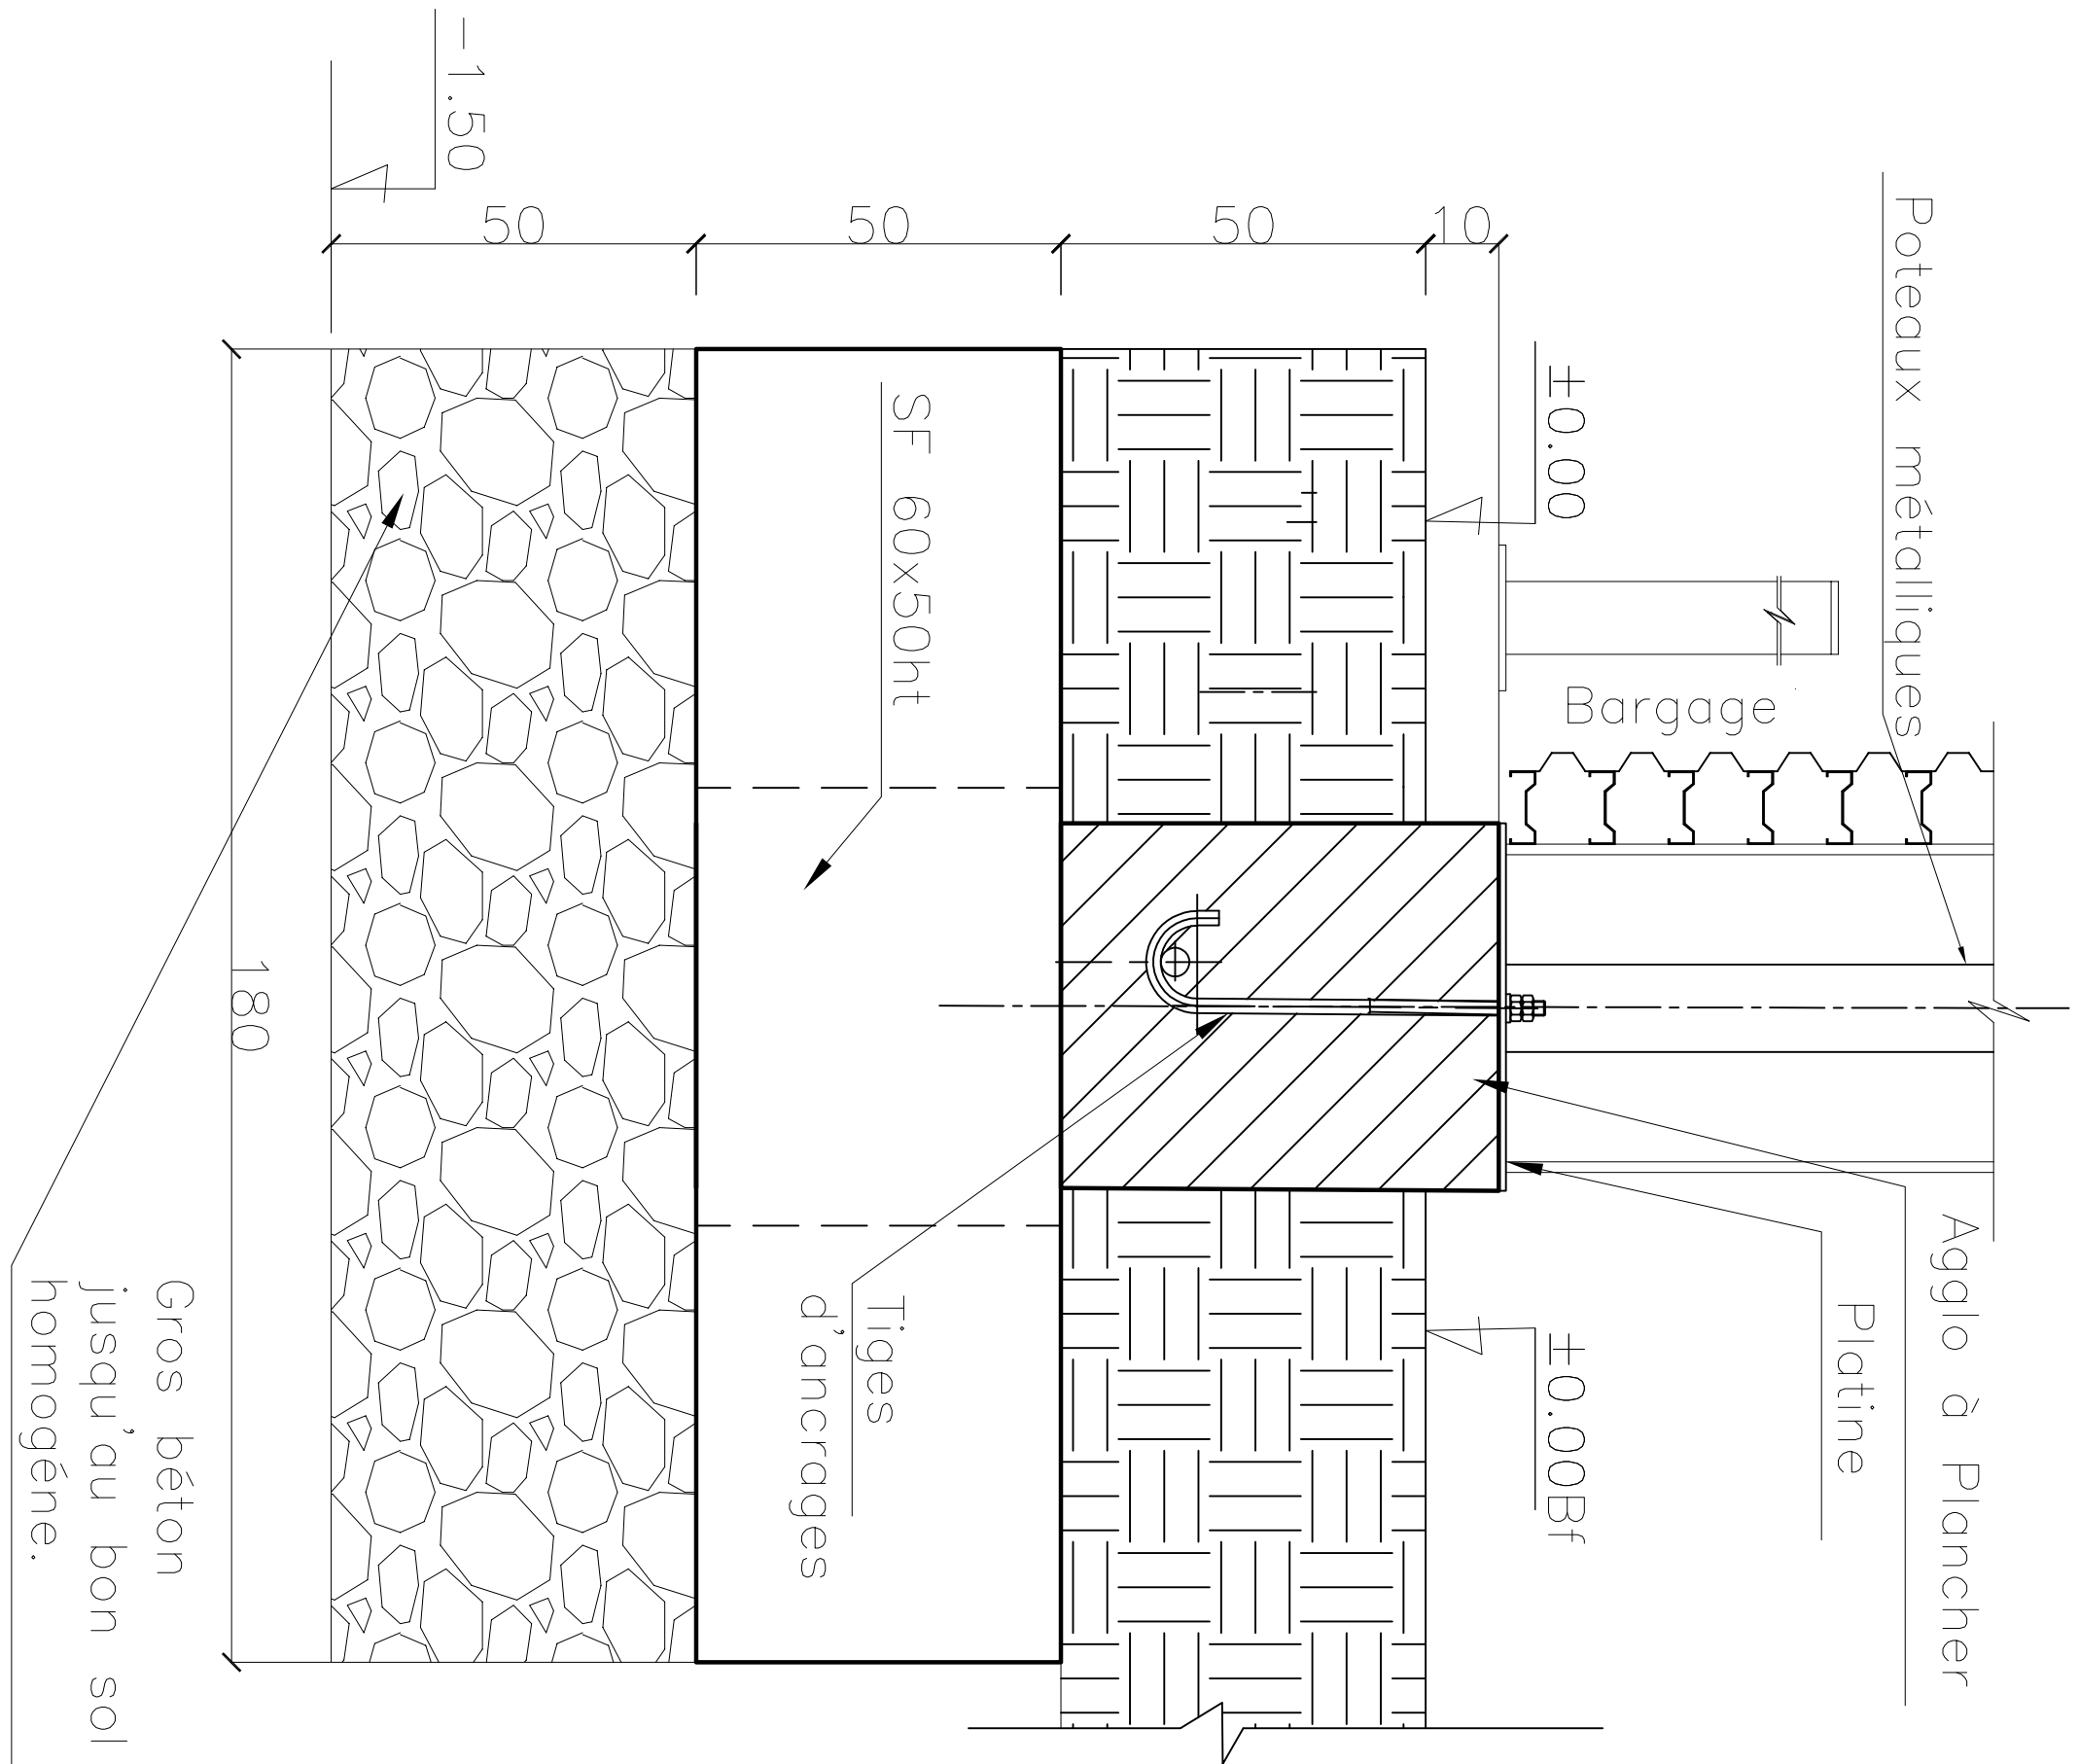


Massif M1 : 150x150x50ht
Fût : 50x50x60ht
Nombre : 12


- Coupe 2-2
Ech: 1/10

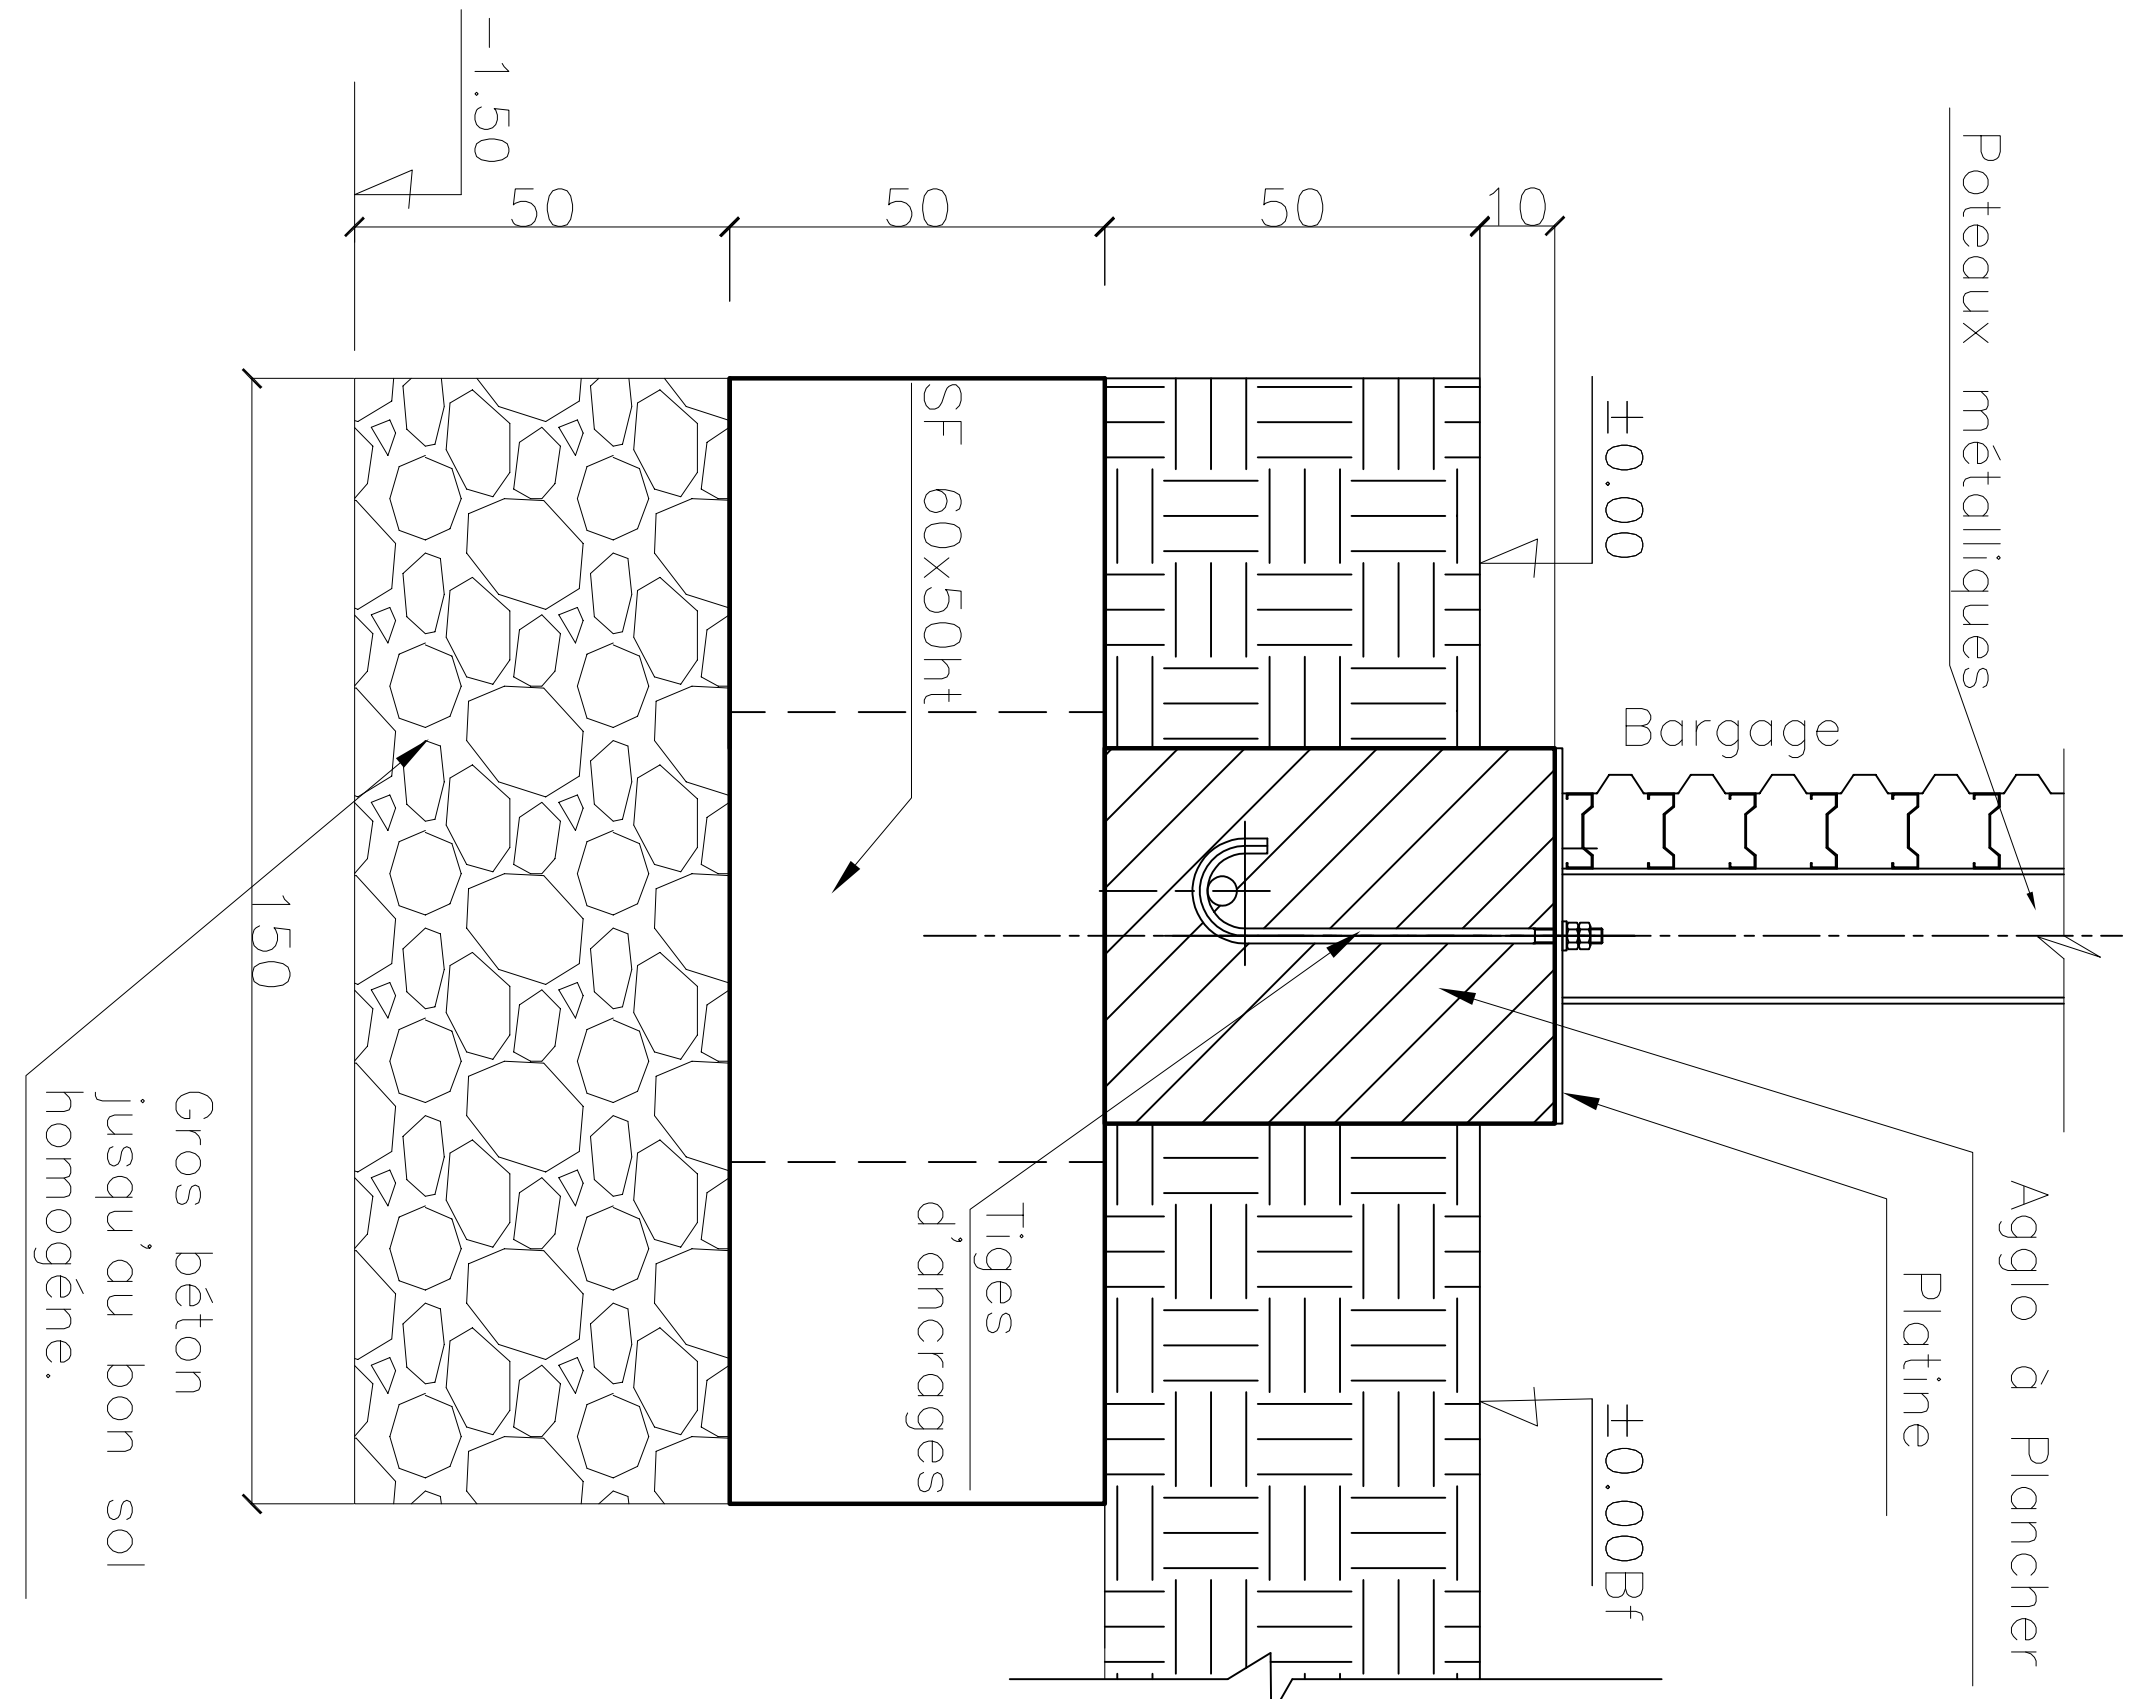

- Coupe 3-3
Ech: 1/10

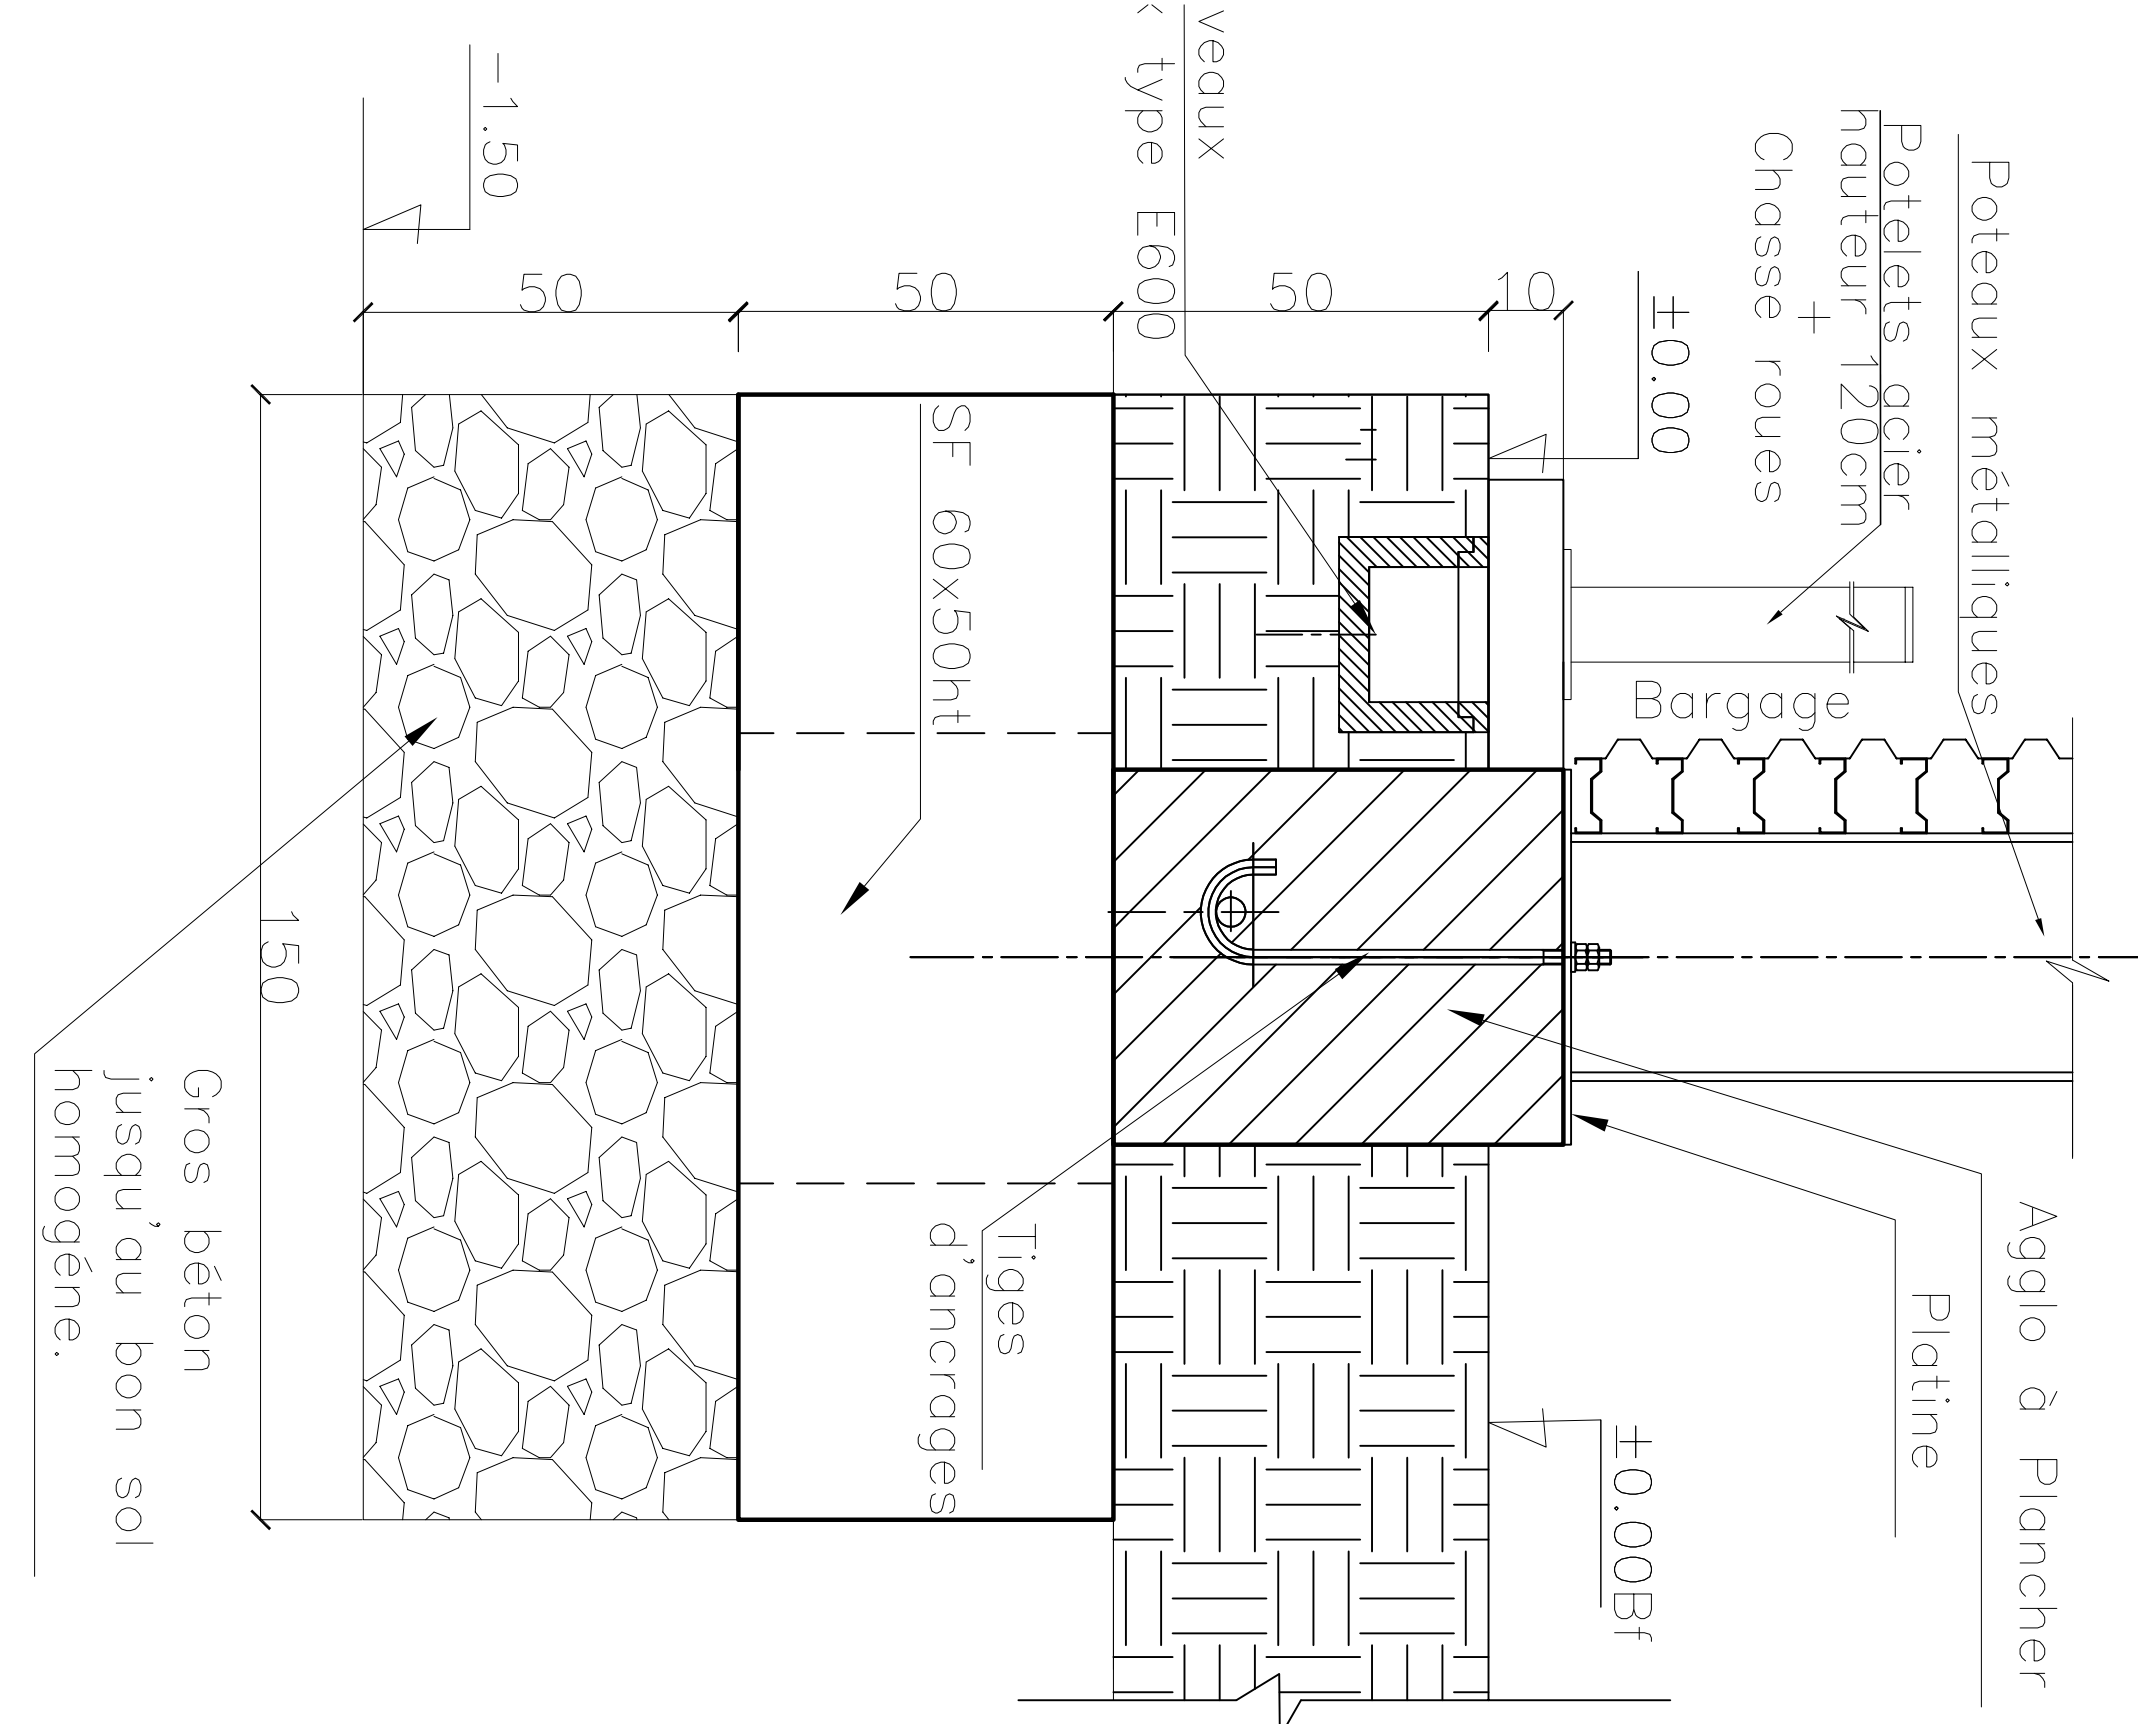

- VUE EN PLAN -
(ECH. 1/50)

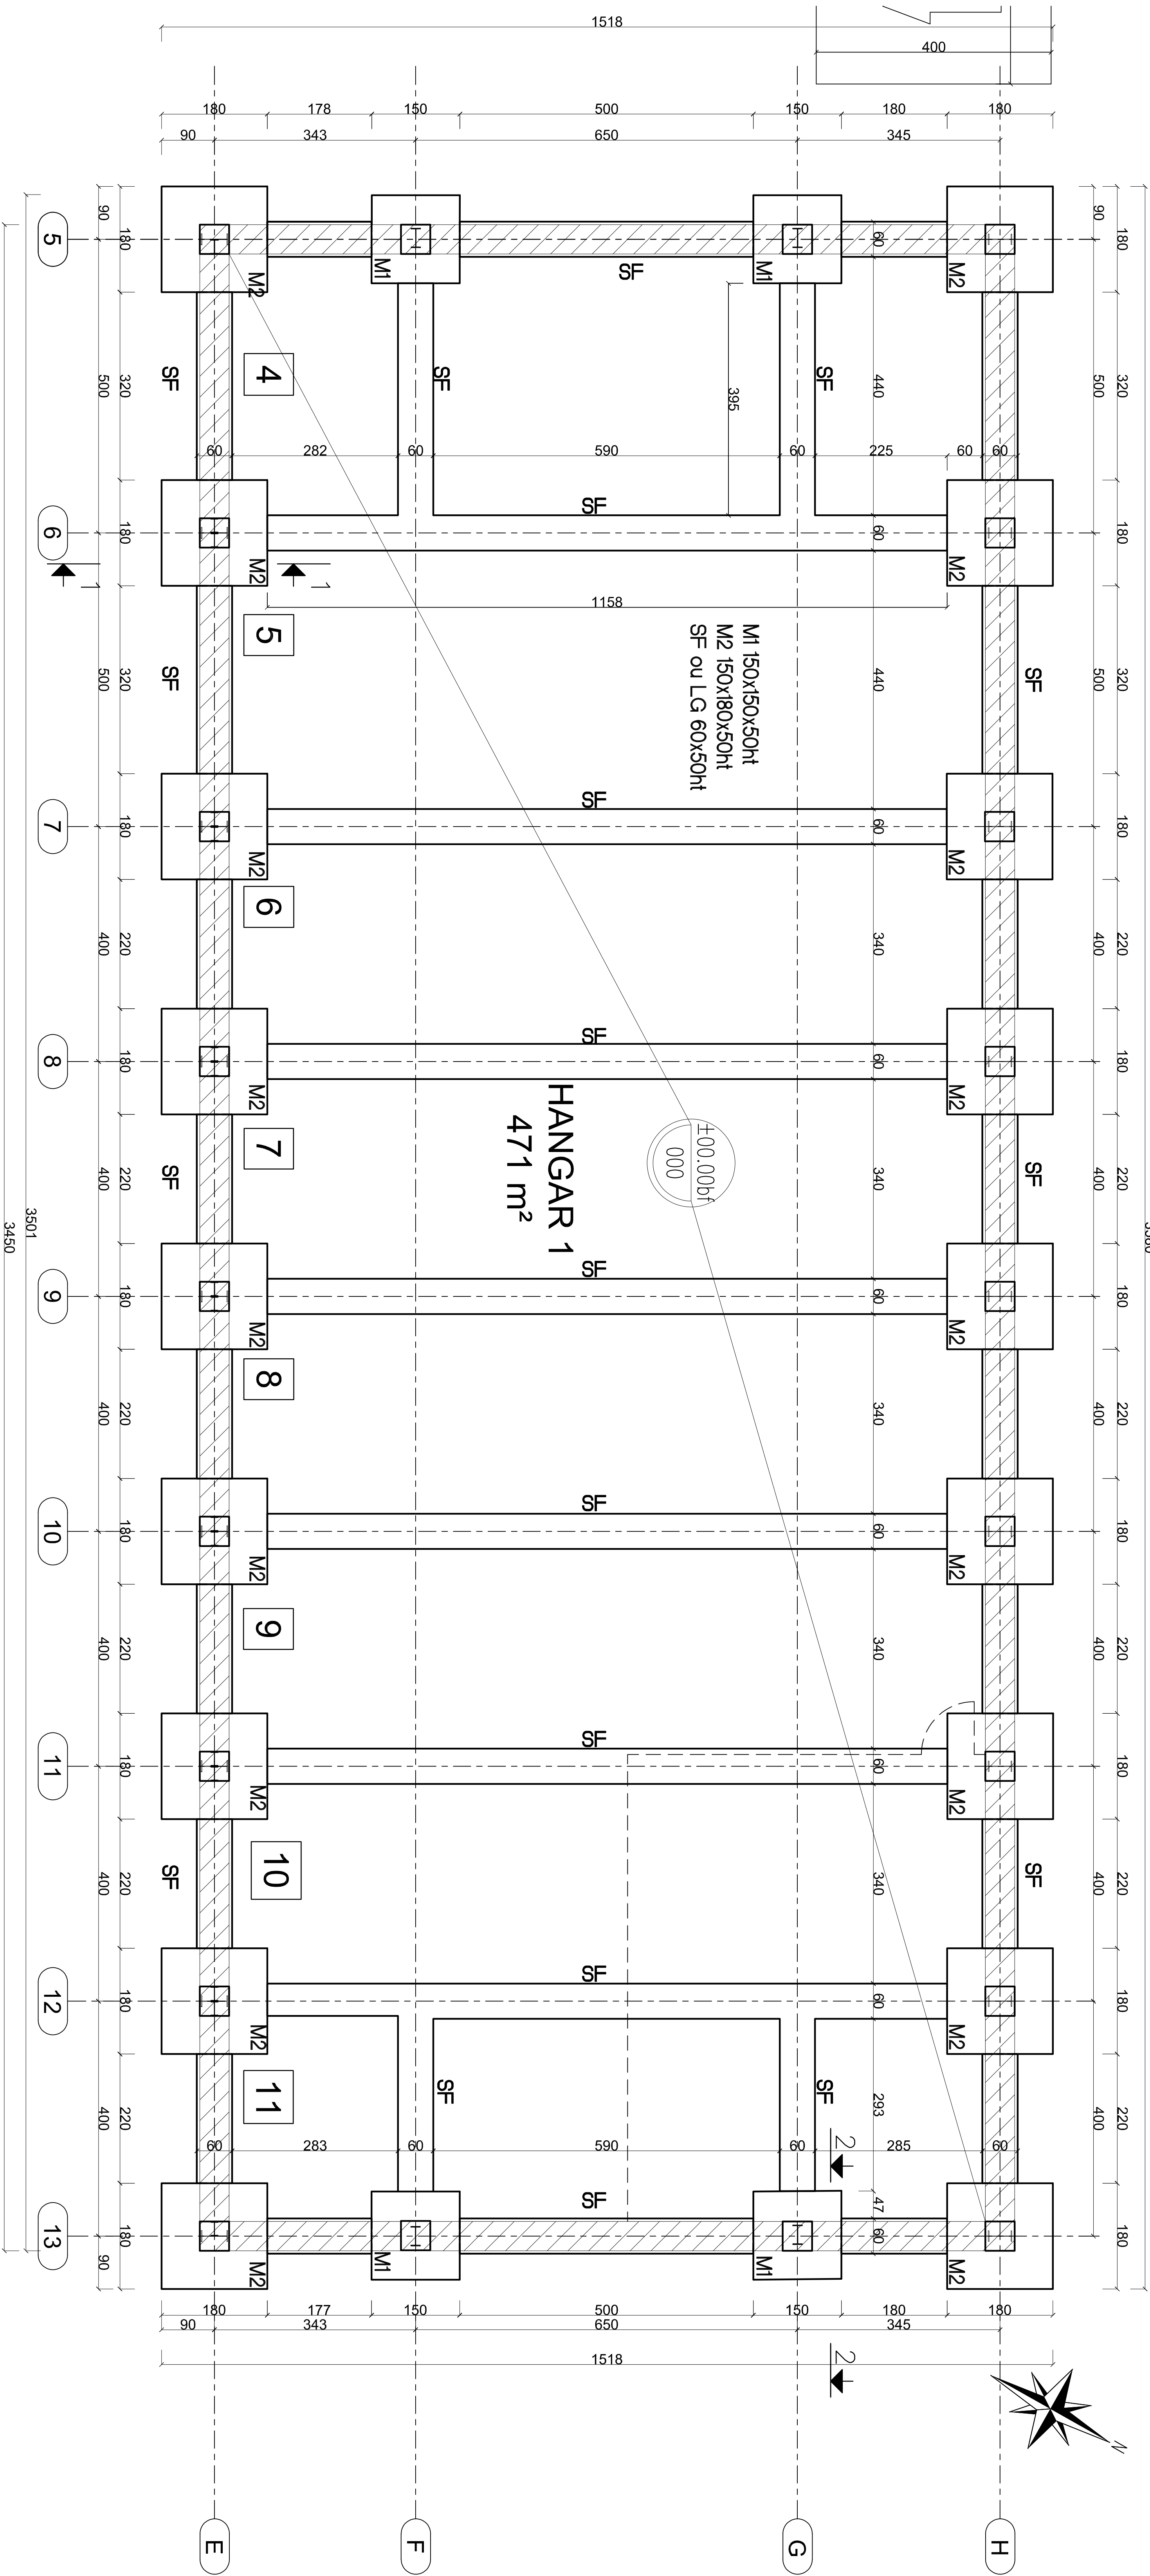

NOTA :
COTATION EN cm.

CREATION DE 2 HANGARS POUR VEHICULES MARINS-POMPIERS PLAN D'IMPLANTATION GENIE CIVIL				PARLYM GROUP 13016 Marseille Tél. 049166333			
IND.	DATE	OBJET DES MODIFICATIONS	DATE	IND.	DATE	OBJET DES MODIFICATIONS	DATE
0	12/03/18	PREMIERE EMISSION		0	12/03/18	PREMIERE EMISSION	
1	14/03/18	MODIFICATION		1	14/03/18	MODIFICATION	
2	14/03/18	MODIFICATION		2	14/03/18	MODIFICATION	
3	14/03/18	MODIFICATION		3	14/03/18	MODIFICATION	
4	14/03/18	MODIFICATION		4	14/03/18	MODIFICATION	
5	14/03/18	MODIFICATION		5	14/03/18	MODIFICATION	
6	14/03/18	MODIFICATION		6	14/03/18	MODIFICATION	
7	14/03/18	MODIFICATION		7	14/03/18	MODIFICATION	
8	14/03/18	MODIFICATION		8	14/03/18	MODIFICATION	
9	14/03/18	MODIFICATION		9	14/03/18	MODIFICATION	
10	14/03/18	MODIFICATION		10	14/03/18	MODIFICATION	
11	14/03/18	MODIFICATION		11	14/03/18	MODIFICATION	
12	14/03/18	MODIFICATION		12	14/03/18	MODIFICATION	
13	14/03/18	MODIFICATION		13	14/03/18	MODIFICATION	