



Ech.: 1/25

COUPE A-A

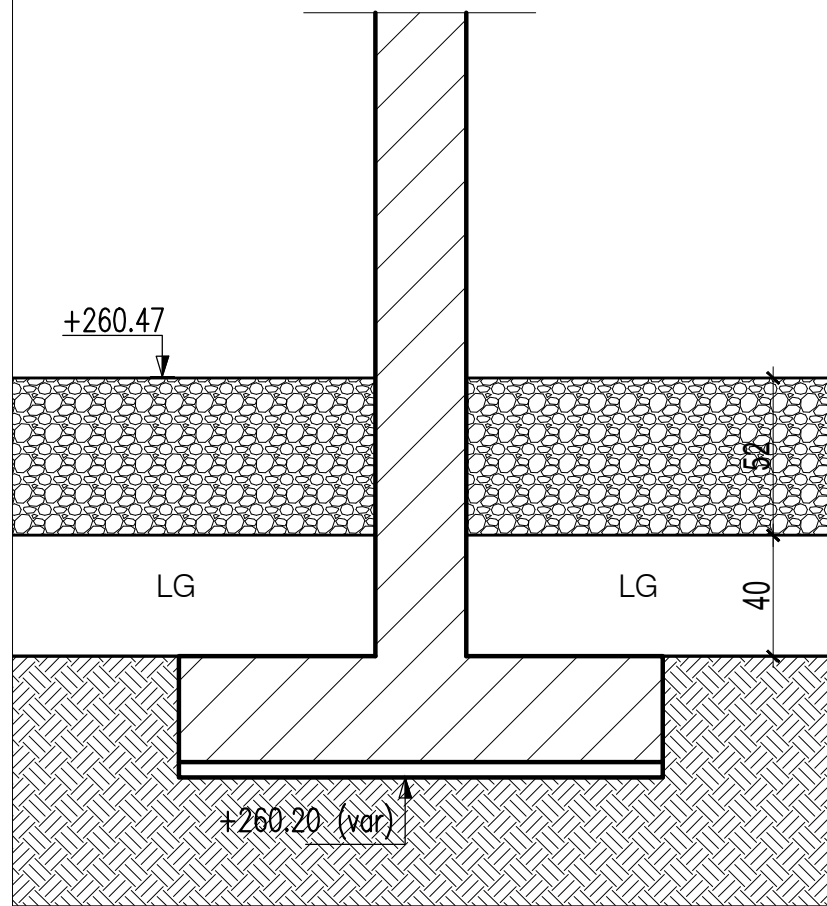

Ech.: 1/25

COUPE C-C

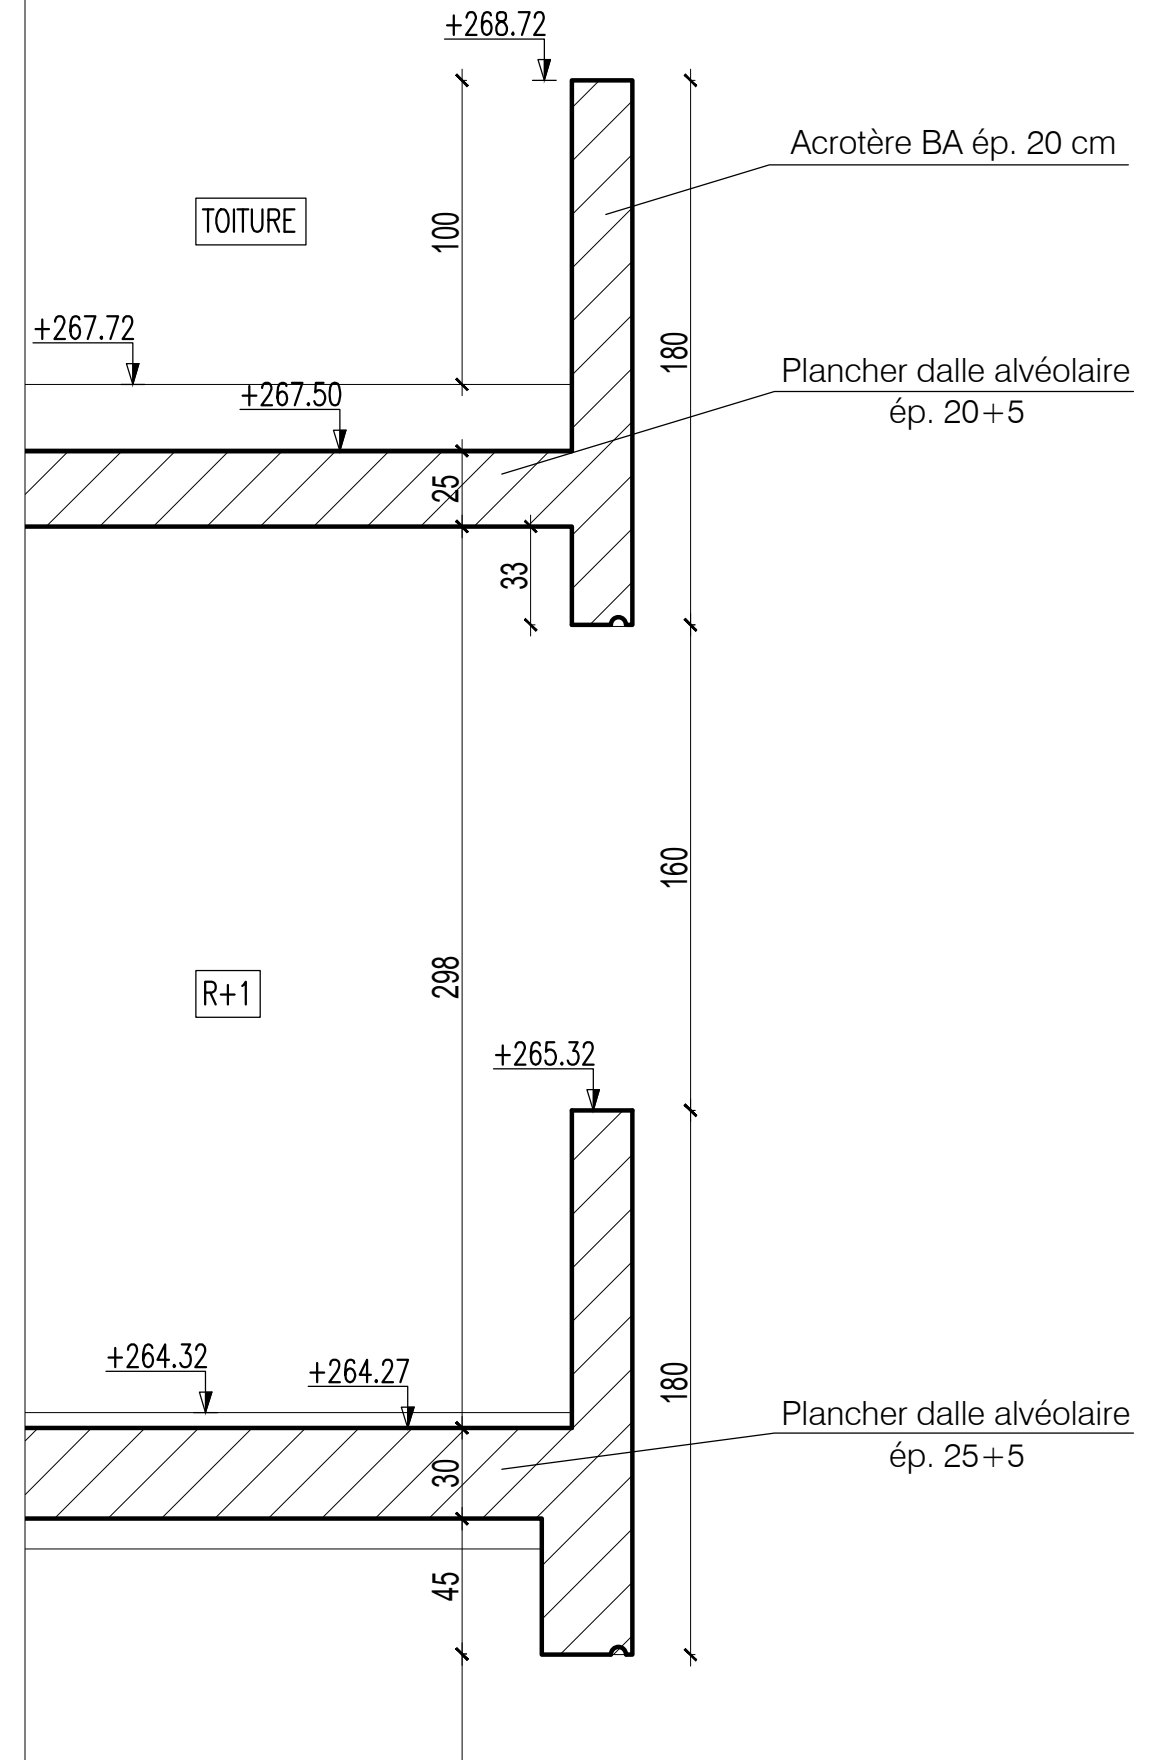

Ech.: 1/25

COUPE B-B

